

Vision Sunday



A Look God's

Faithfulness - Past!



First Deed recorded was May 3, 1953

The purchase price for the property at

3500 Alder Lane 100' x 200' Cost: \$1,250



First Baptist Church Incorporated

Sept. 21, 1953



June 13, 1993 was the first Sunday Pastor Brad Smith and family began serving at First Baptist Church.

(31 years this month)



Pastor Brad worked bi-vocationally from June 1993 – July 2003 at which time the church took a step of faith, increased his salary and hired him full time.



Sept. 2003 - Stepped out in faith and Purchased
50'x 200' of neighbor's yard - 3504 Alder Lane
for \$40,000 to increase parking space.



August 2005 - received permit from the city to pave the parking lot and work ensued.



Sept. 2006 received permission from the city to build the foyer and construction began.



2010 the Church voted to change the name from
First Baptist Church to LifeChange Christian
Fellowship



Fall of 2018 the house at 413 Pine Ave was made available to us to purchase but was in escrow for several months before we could purchase it.



January 2019 Tom and Renee Cothorn became worship leaders. First time worship leaders were paid staff.



On April 8, 2019 we took ownership of the house at 413 Pine Ave. for \$179,000.




Nov. 1, 2020 LifeChange Christian Fellowship entered a special called business meeting discussing the purchase of property adjacent to the church, 3504 Alder Lane Tillamook, OR. 9714. We voted to do so and acquired this house for \$268,000 in Dec. 2020



Having a down payment of \$40,000 we secured a loan for about \$300,000 and consolidated the loan for the two properties.



We now owe \$187,521.55 on the two properties.

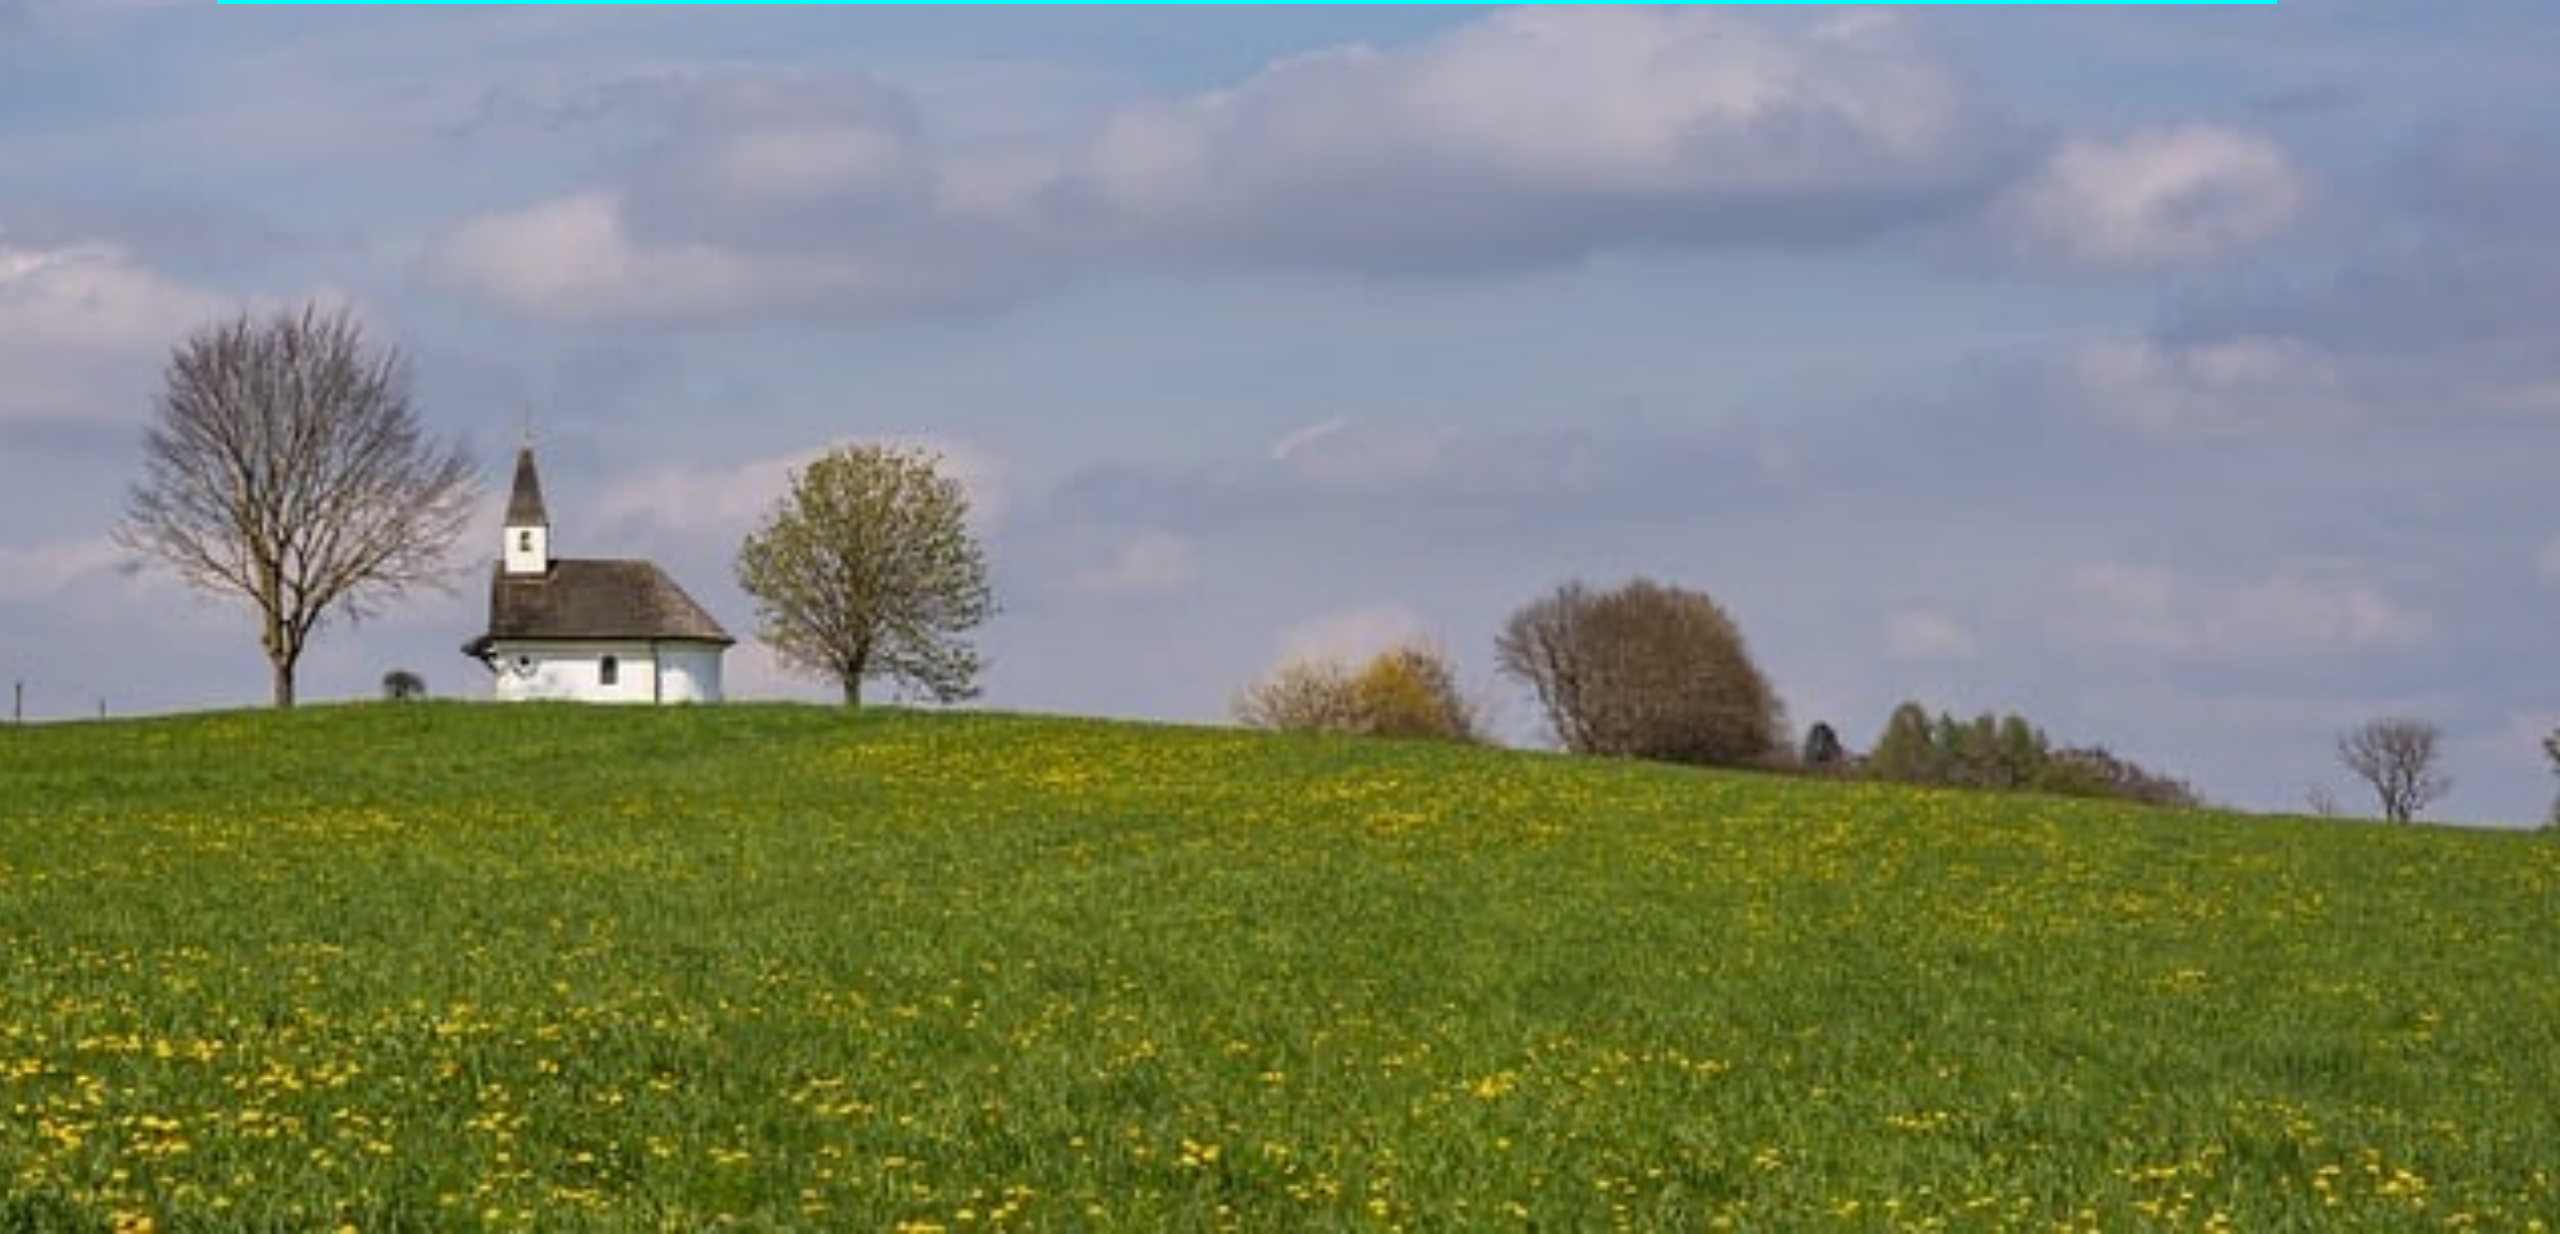


FLY OVER



Income



Expenses

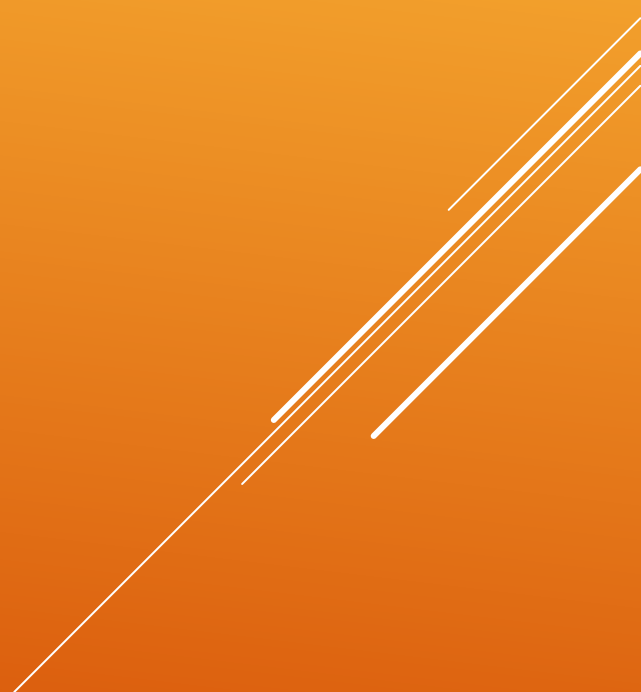

A Look at the Future with God Leading



Alder Lane





Since January we have averaged 72 in worship attendance.


P
i
n
e

A
v
e

Alder Lane

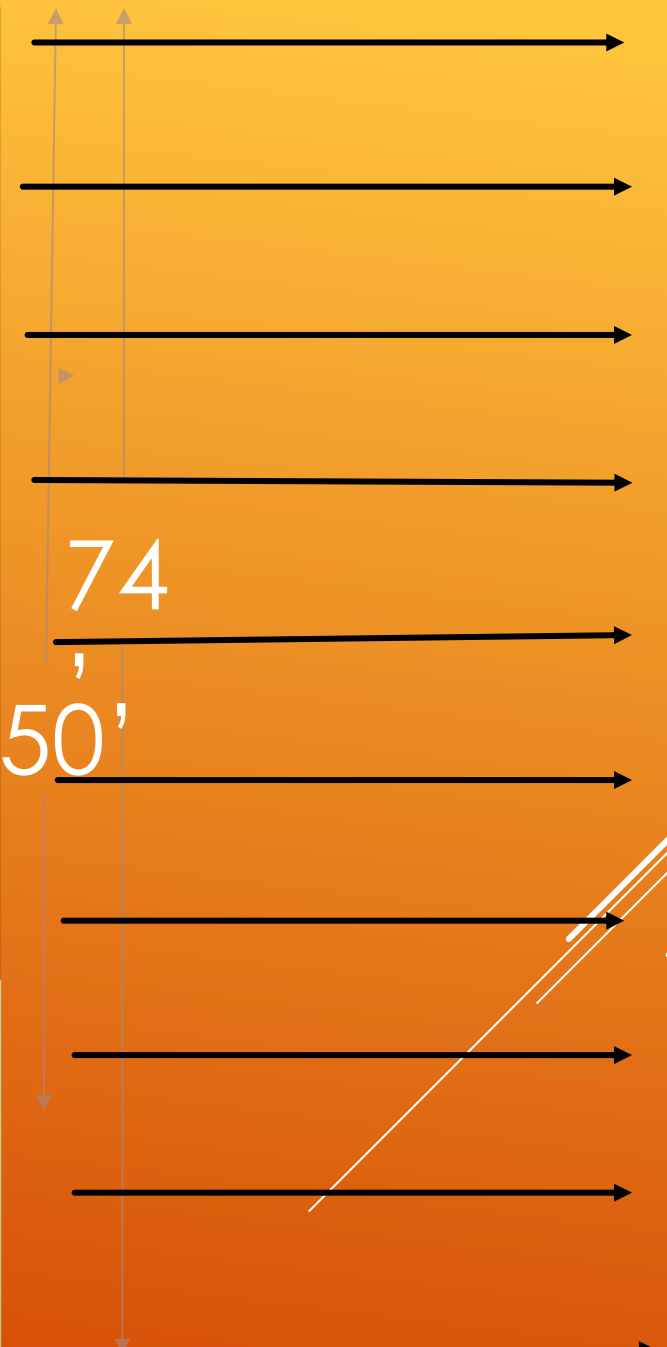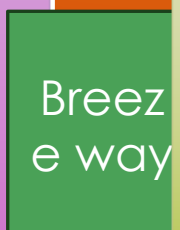

TAXLOTS 2801, 2900 & 3000
NE 1/4, SE 1/4, SEC 30
T1S, R8W

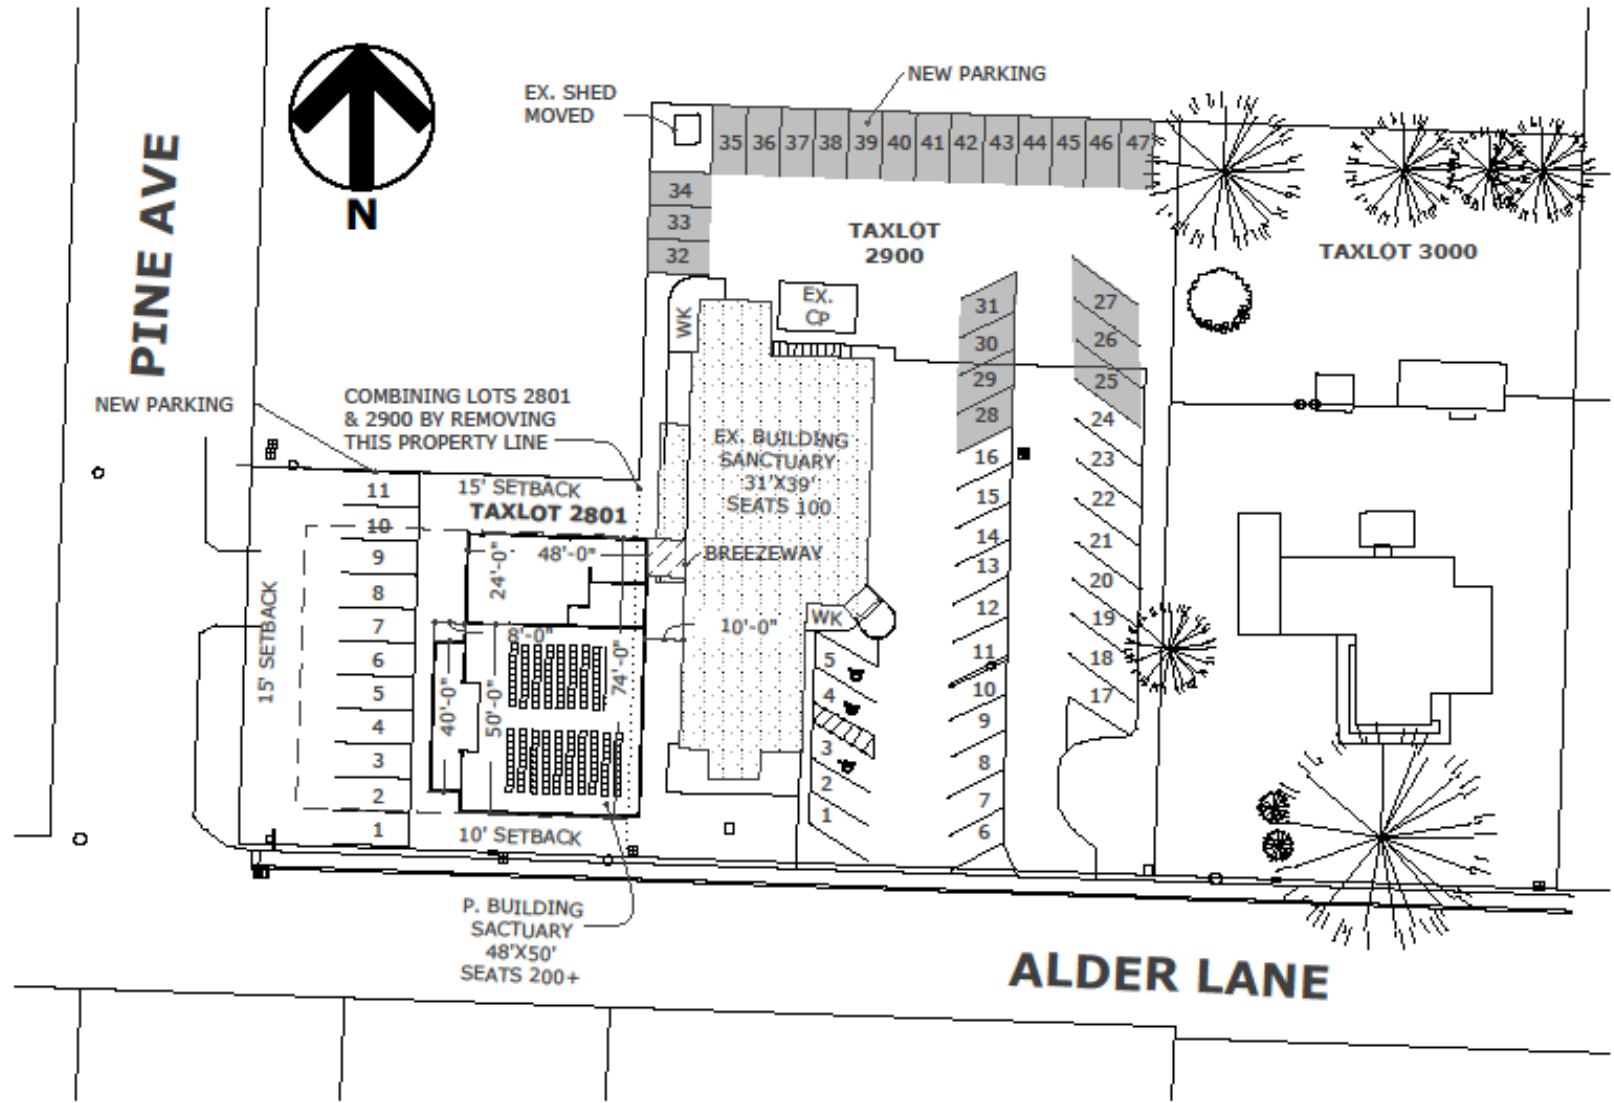

TAXLOT 2801	10300.04 SQFT
TAXLOT 2900	28000.13 SQFT
TAXLOT 3000	21400.02 SQFT
NEW COMBINED	38300.17 SQFT
EX. BUILDING	5179.09 SQFT
EX. CARPORT	260.08 SQFT
EX. SHED	51.07 SQFT
EX. WALKWAYS	463.39 SQFT
EX. PARKING LOT	10167.65 SQFT


EXISTING PARKING:
24 PARKING SPOTS
(3 HANDICAP)
NEW PARKING:
34 PARKING SPOTS

58 TOTAL SPOTS

BUILDER

OWNER/PROJECT


REVISION DATE
May 28, 2024

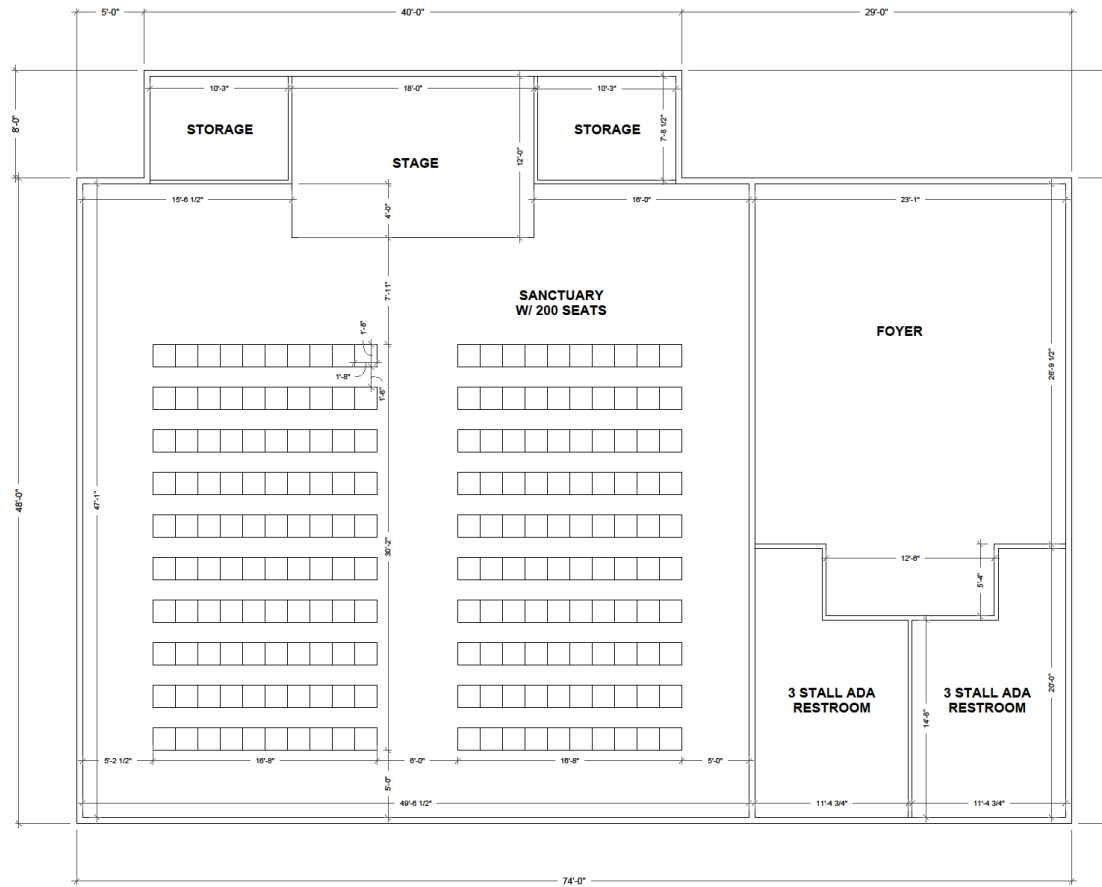



1 FLOOR PLAN

SCALE :: 1/4" = 1'-0"

Cost for Future Sanctuary
\$650,000 - \$850,000

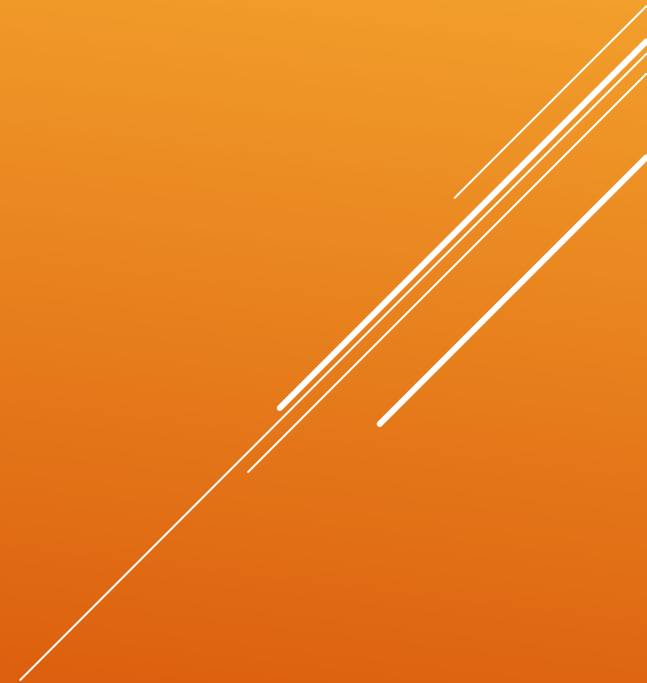

Alder Lane

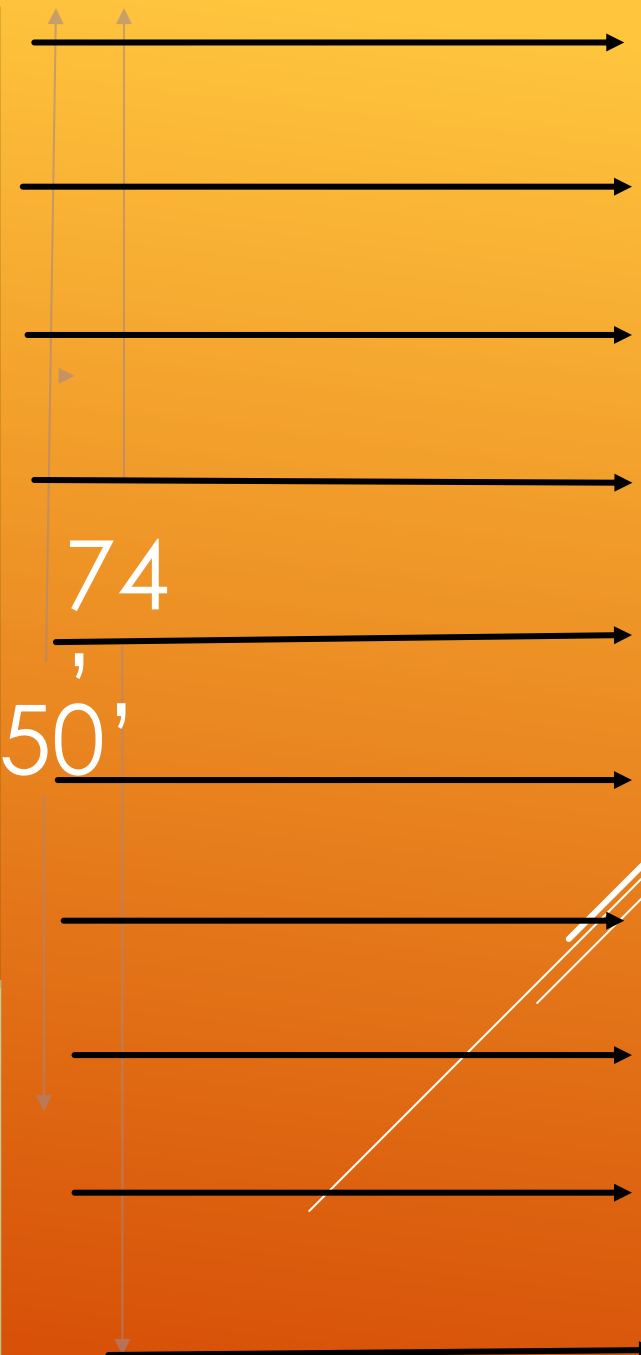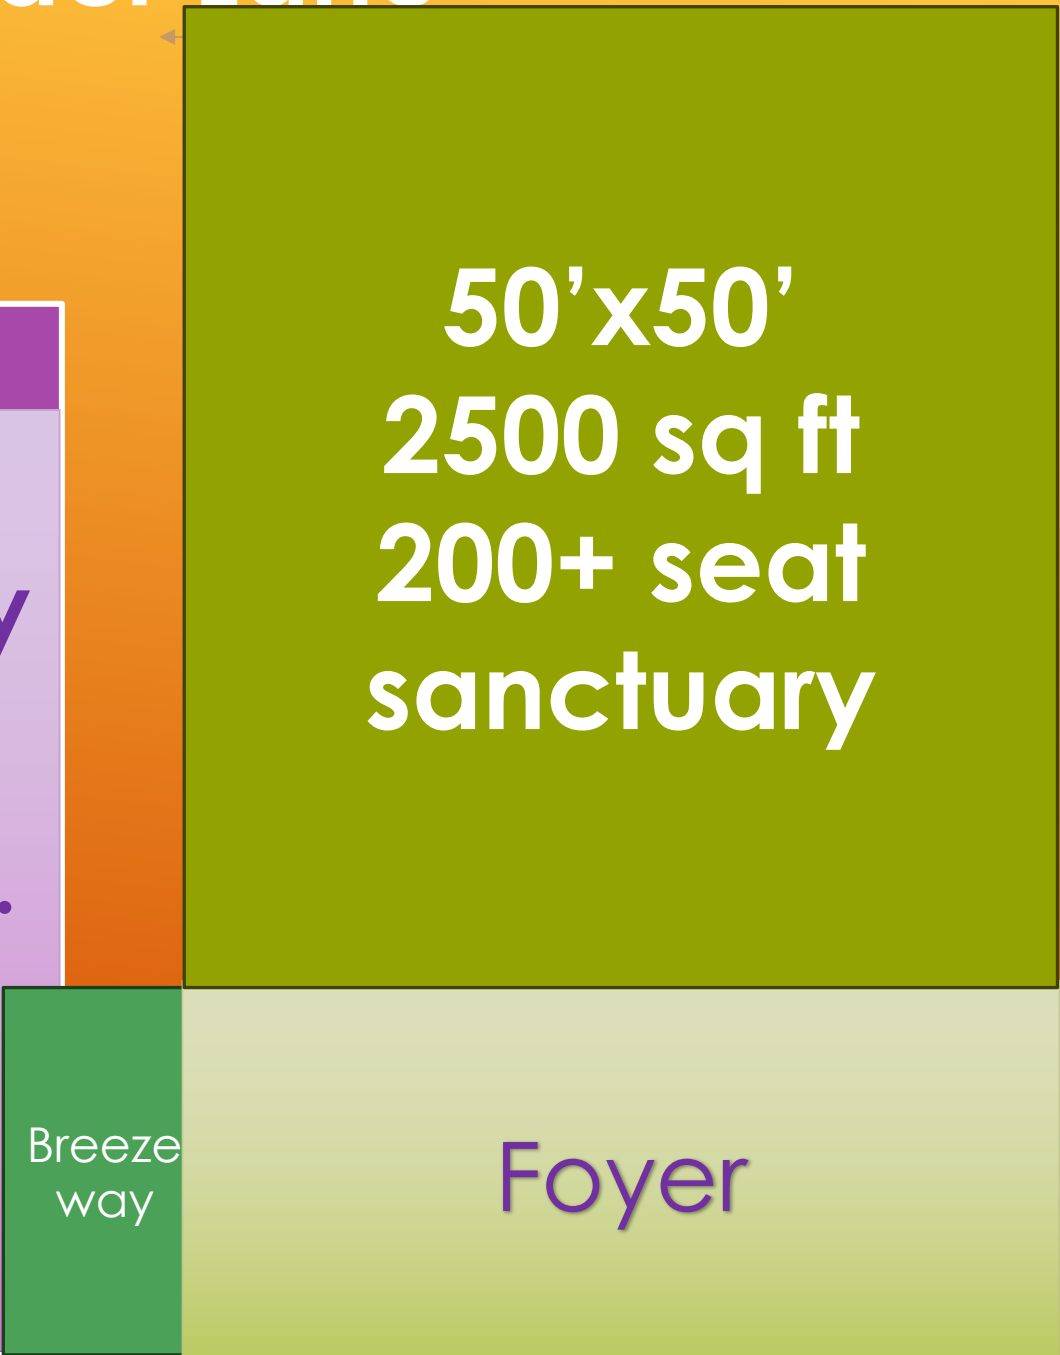

**P
i
n
e


A
v
e**

Pray for one year – JUNE '25

Prayer Points:

1. Pray for Unity of the Spirit among our congregation (Psalm 133)

Eph. 4:3 (NKJV) ³ endeavoring to keep the unity of the Spirit in the bond of peace.

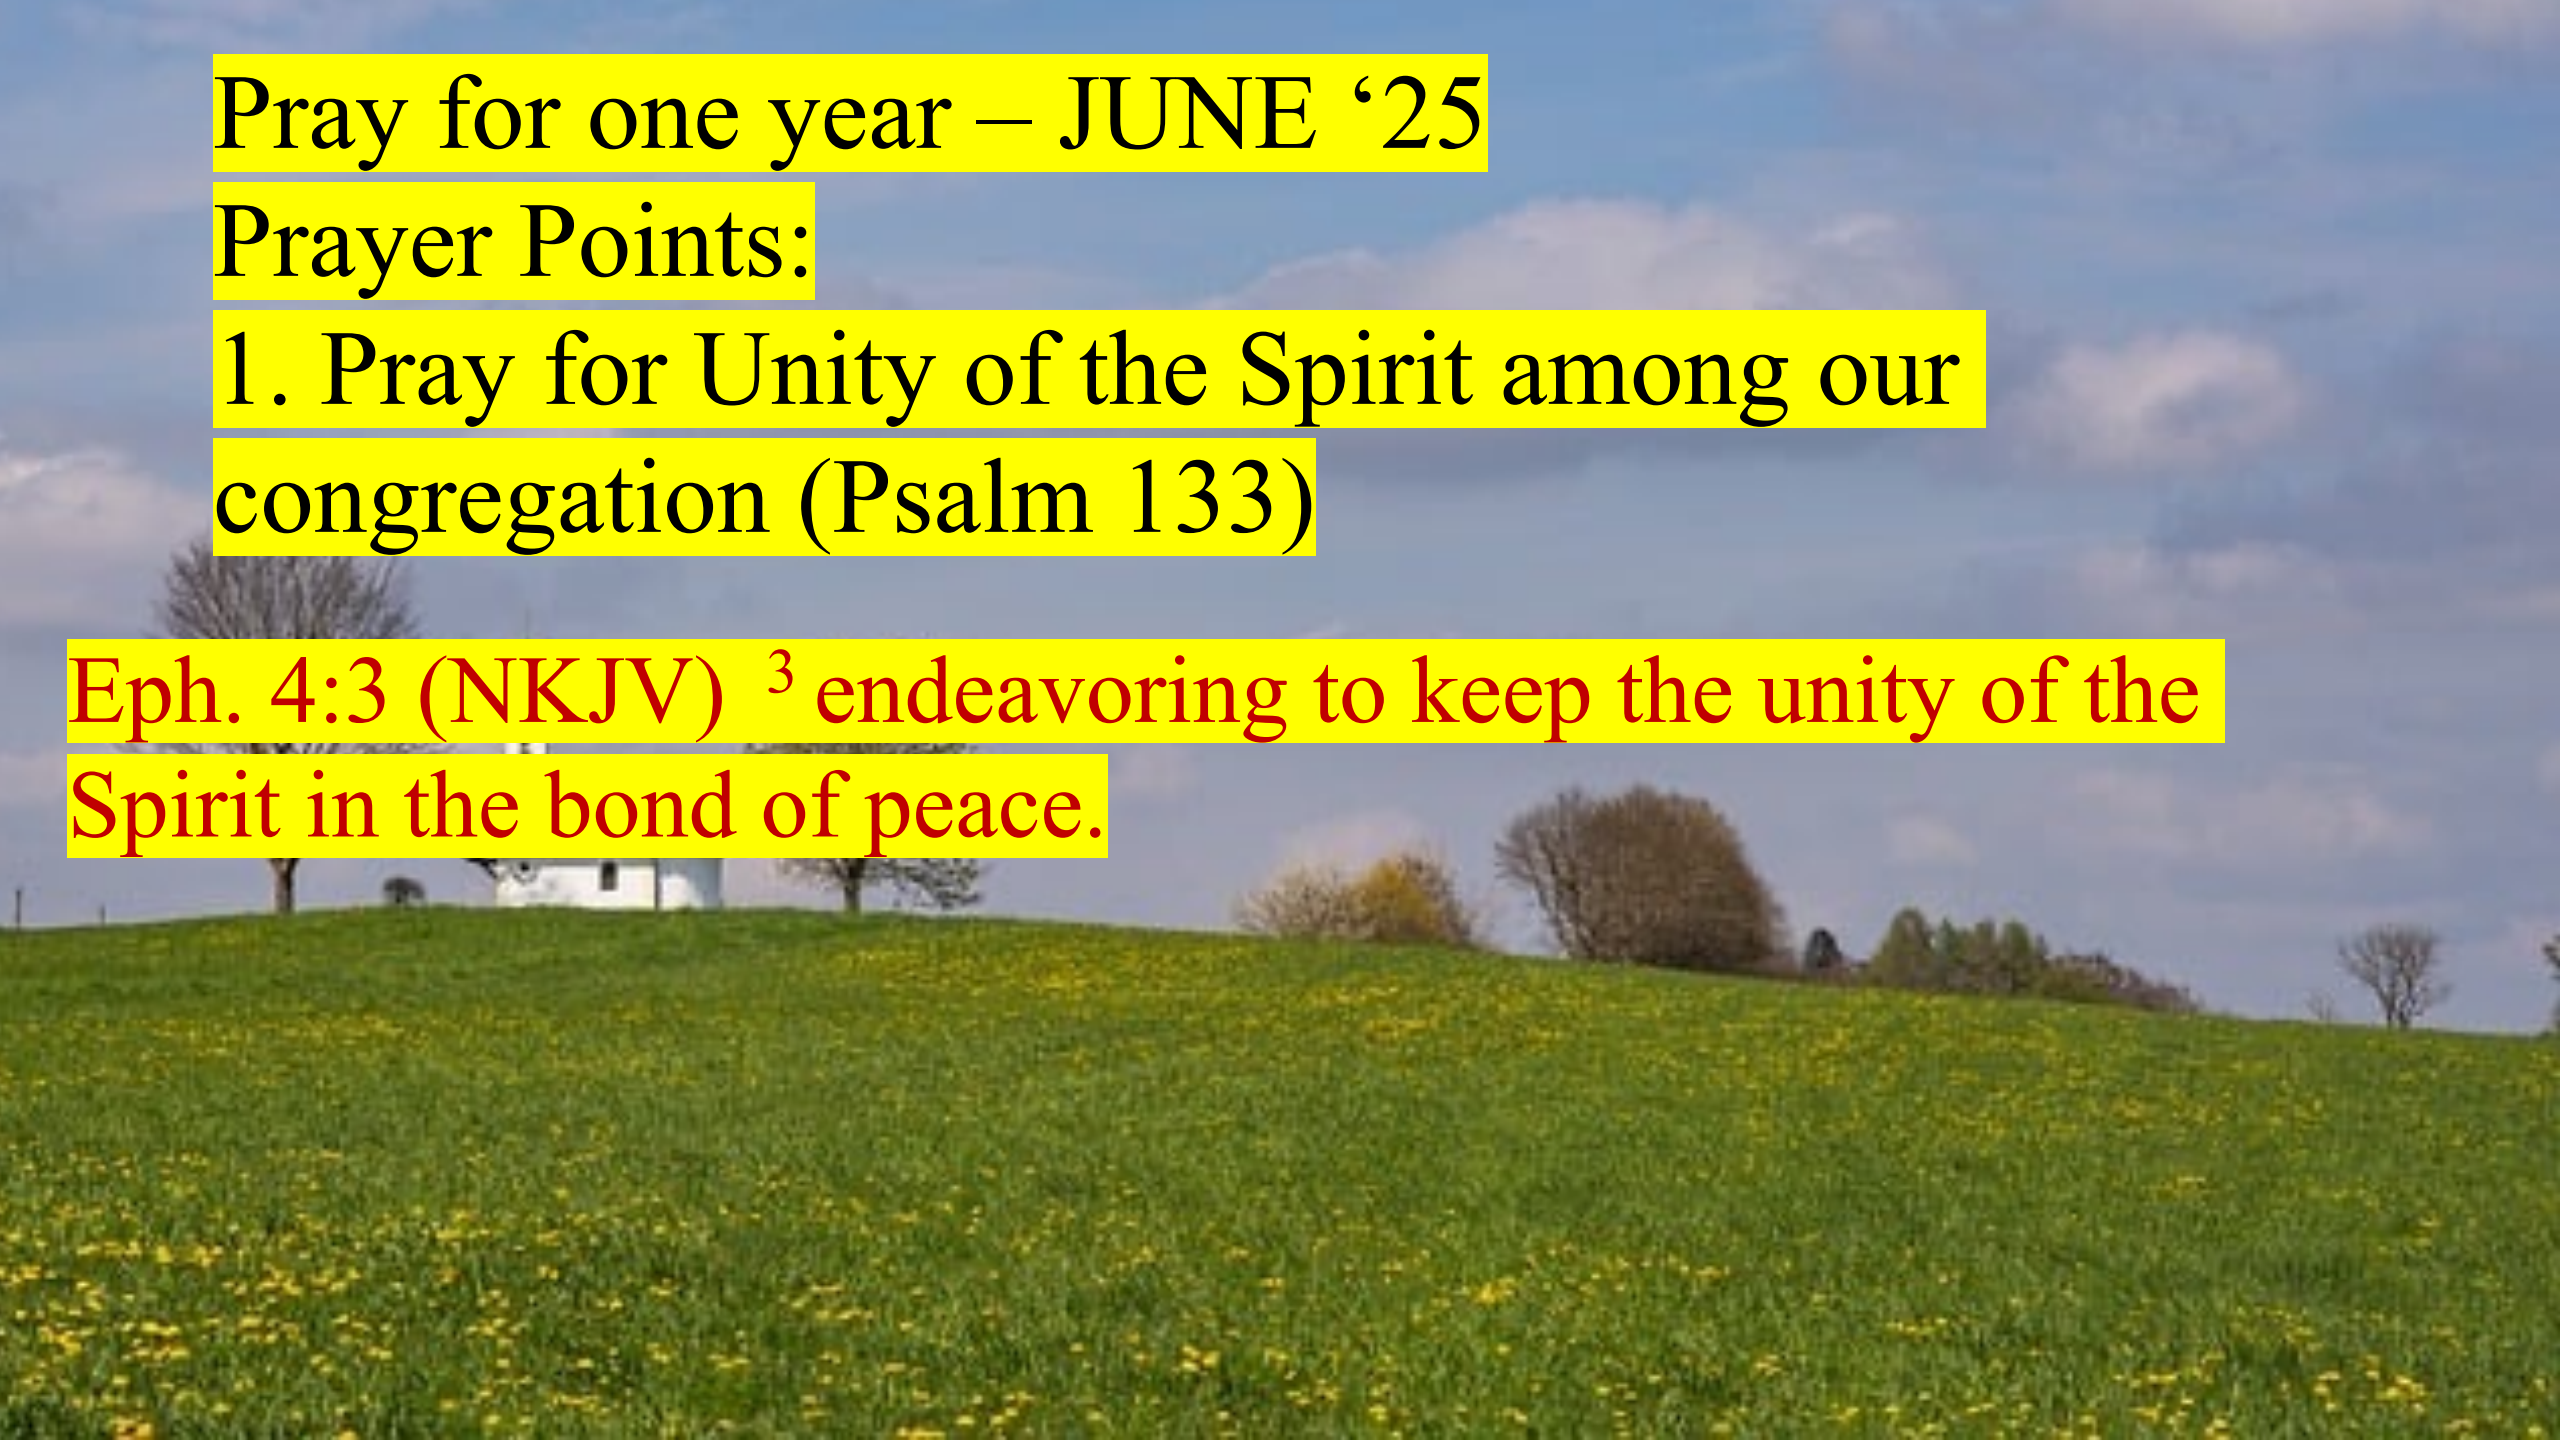

Pray for one year – JUNE '25

Prayer Points:

2. Father to provide the Finances.

Ps. 50:10¹⁰ For every beast of the forest *is* Mine,

And the cattle on a thousand hills.

The New King James Version (Nashville: Thomas Nelson, 1982), Ps 50:10.

Pray for a year JUNE '25

Prayer Points:

3. How much should I give toward the New Building on or before July 21?



Pray for a year– JUNE '25

Prayer Points:

4. Wisdom, Guidance and Protection for the Designer, architect, contractors, pastor and Tillamook City.




Pray for a year – June '25

Prayer Points:

5. God is to be Glorified in everything we do.

I Cor. 10:31 ³¹ Therefore, whether you eat or drink, or whatever you do, do all to the glory of God.

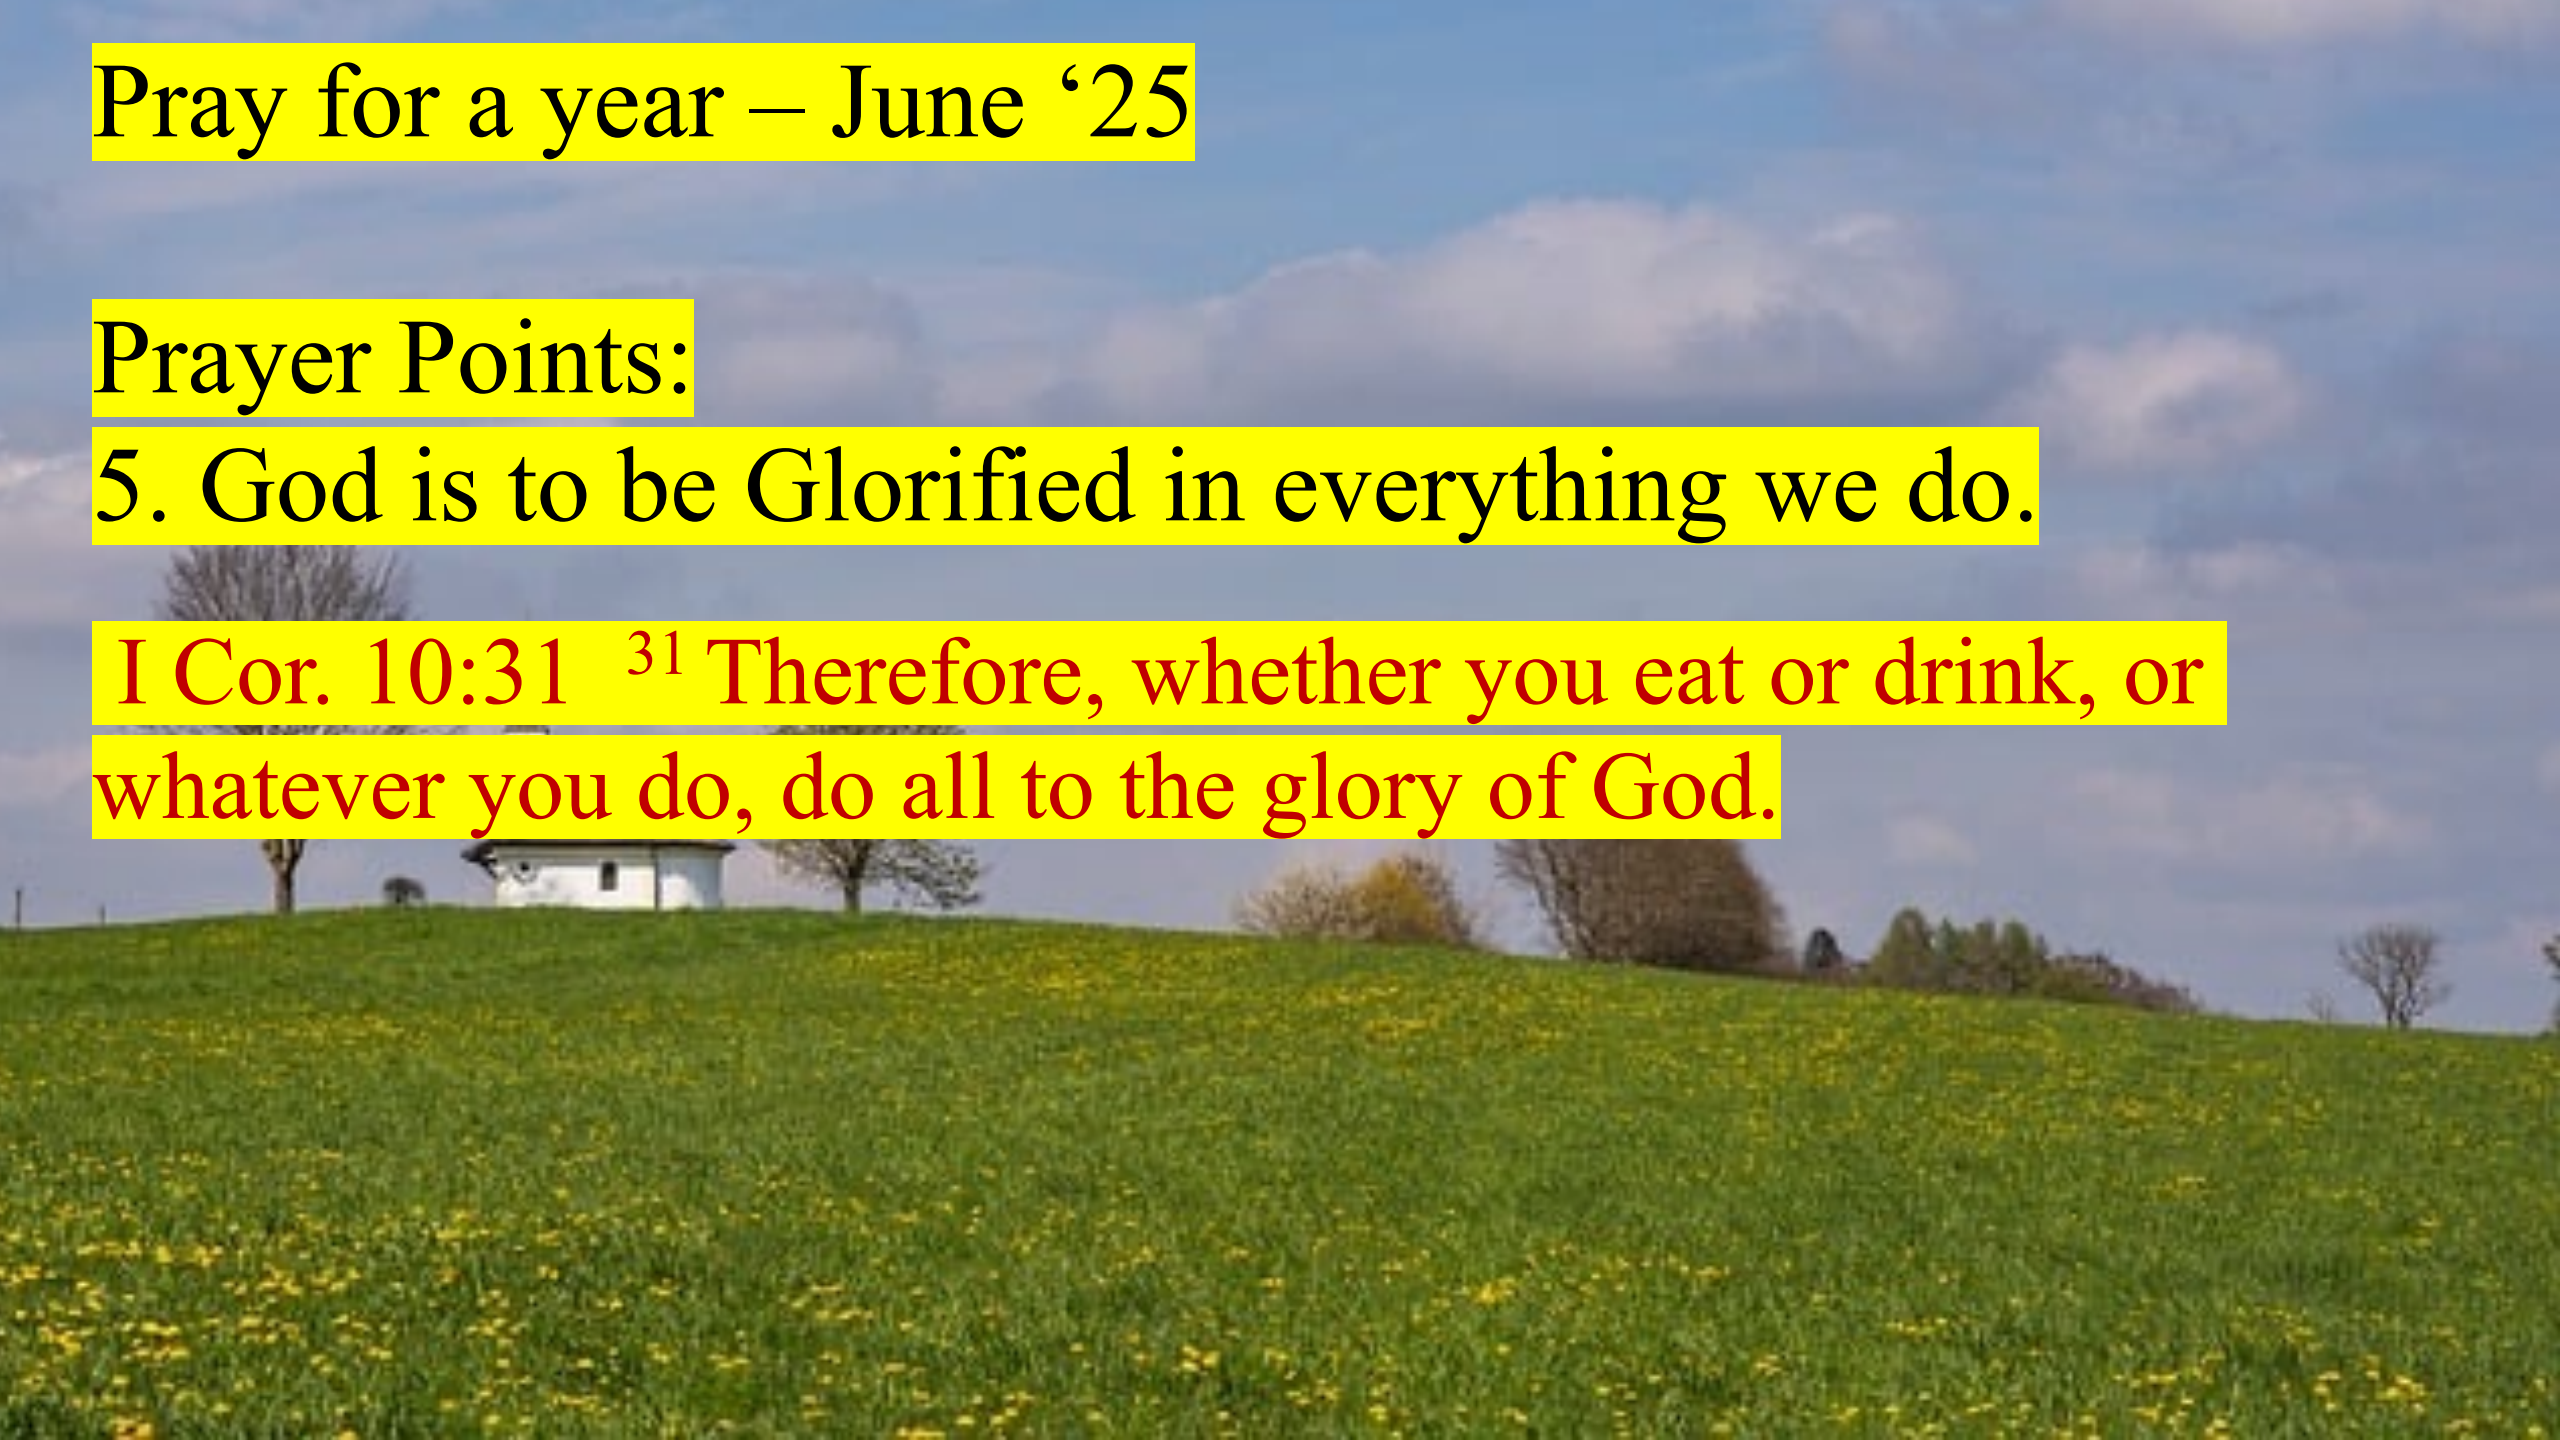

Alder Lane

P
i
n
e
A
v
e

